

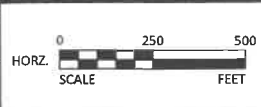


LEGEND

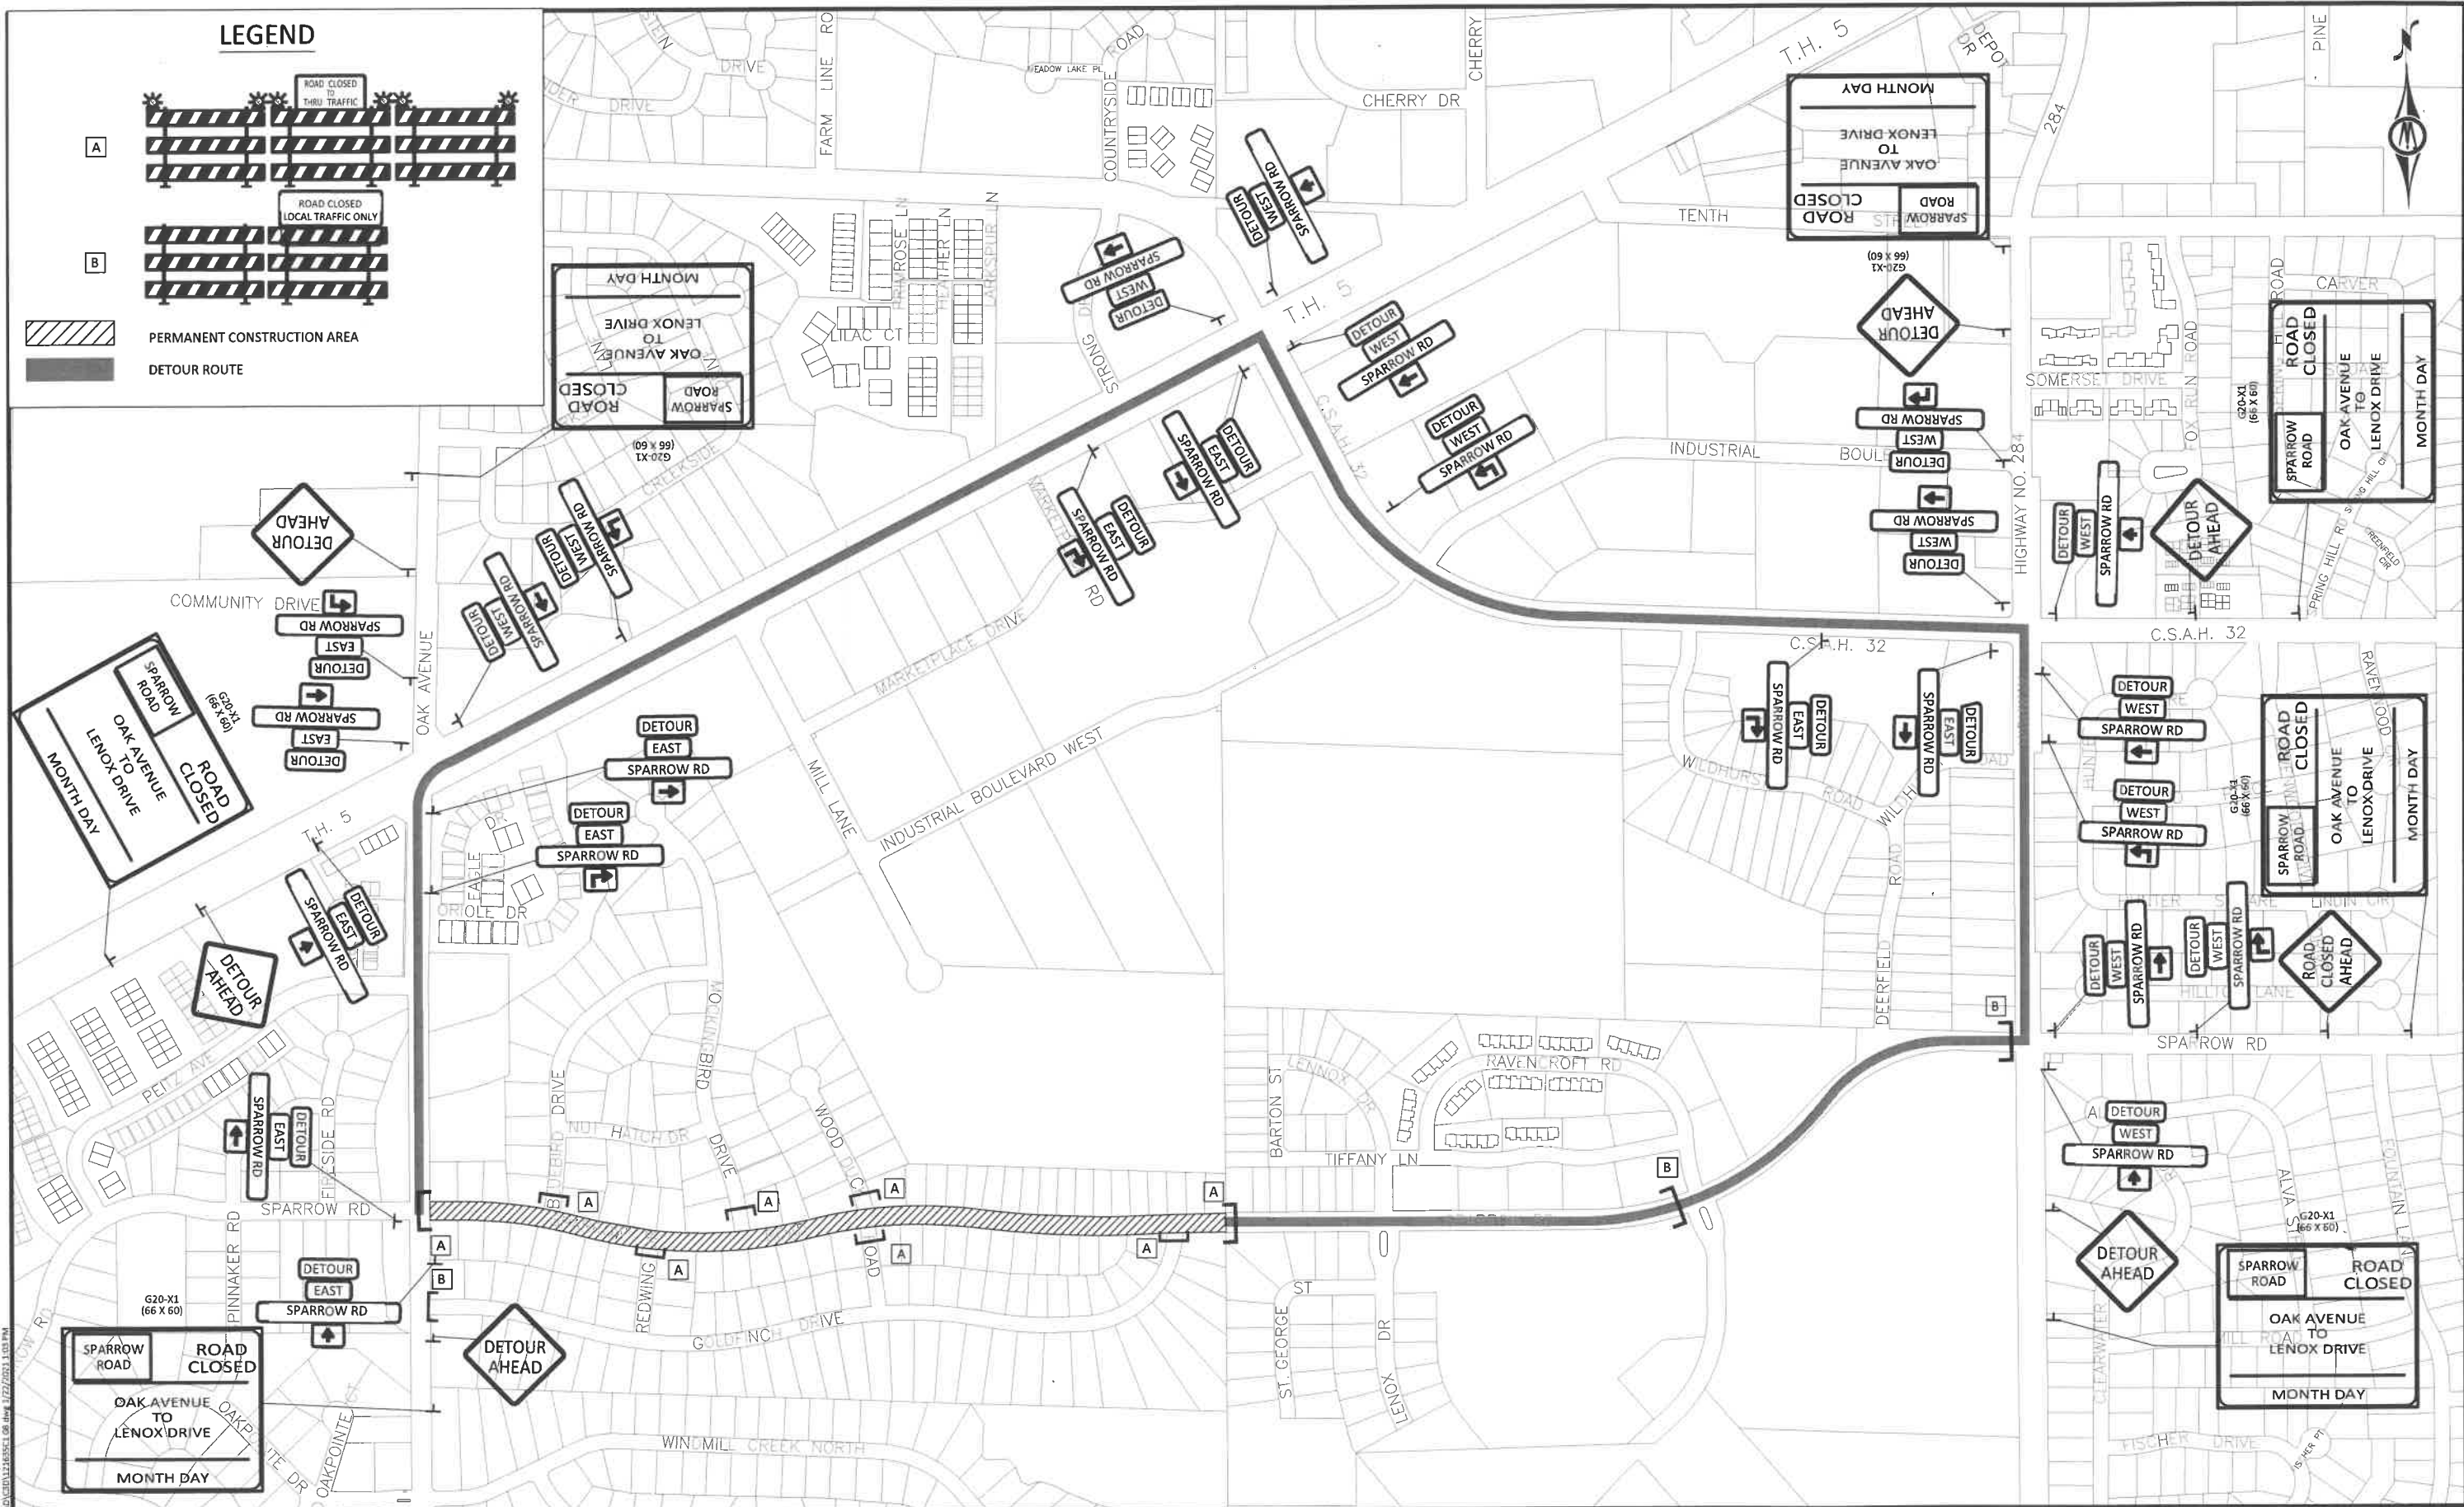

I HEREBY CERTIFY THAT THIS PLAN, SPECIFICATION, OR REPORT WAS PREPARED BY ME OR UNDER MY DIRECT SUPERVISION AND THAT I AM A DULY LICENSED PROFESSIONAL ENGINEER UNDER THE LAWS OF THE STATE OF MINNESOTA.
Samuel Ellison
 SAMUEL ELLISON
 LIC. NO. 53762 DATE 02/22/2021

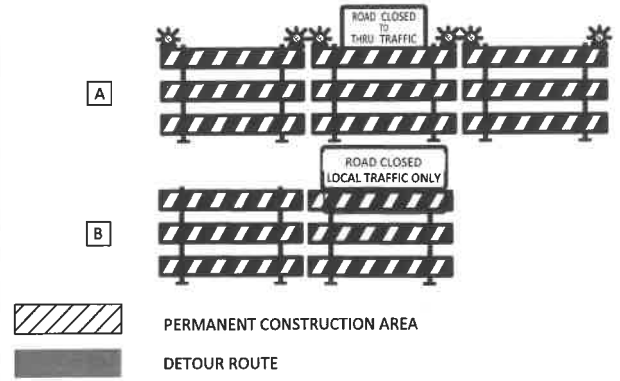

2638 SHADOW LANE, SUITE 200
 CHASKA, MINNESOTA 55318
 Phone: (952) 448-8838
 Email: Chaska@bolton-menk.com
 www.bolton-menk.com

DESIGNED	DATE
SAE	
DRAWN	
TSV	
CHECKED	
SAE	
CUSTOMER PROJ. NO.	
C14.121635	

CITY OF WACONIA, MINNESOTA
 2021 INFRASTRUCTURE IMPROVEMENTS
 TRAFFIC CONTROL PLAN